



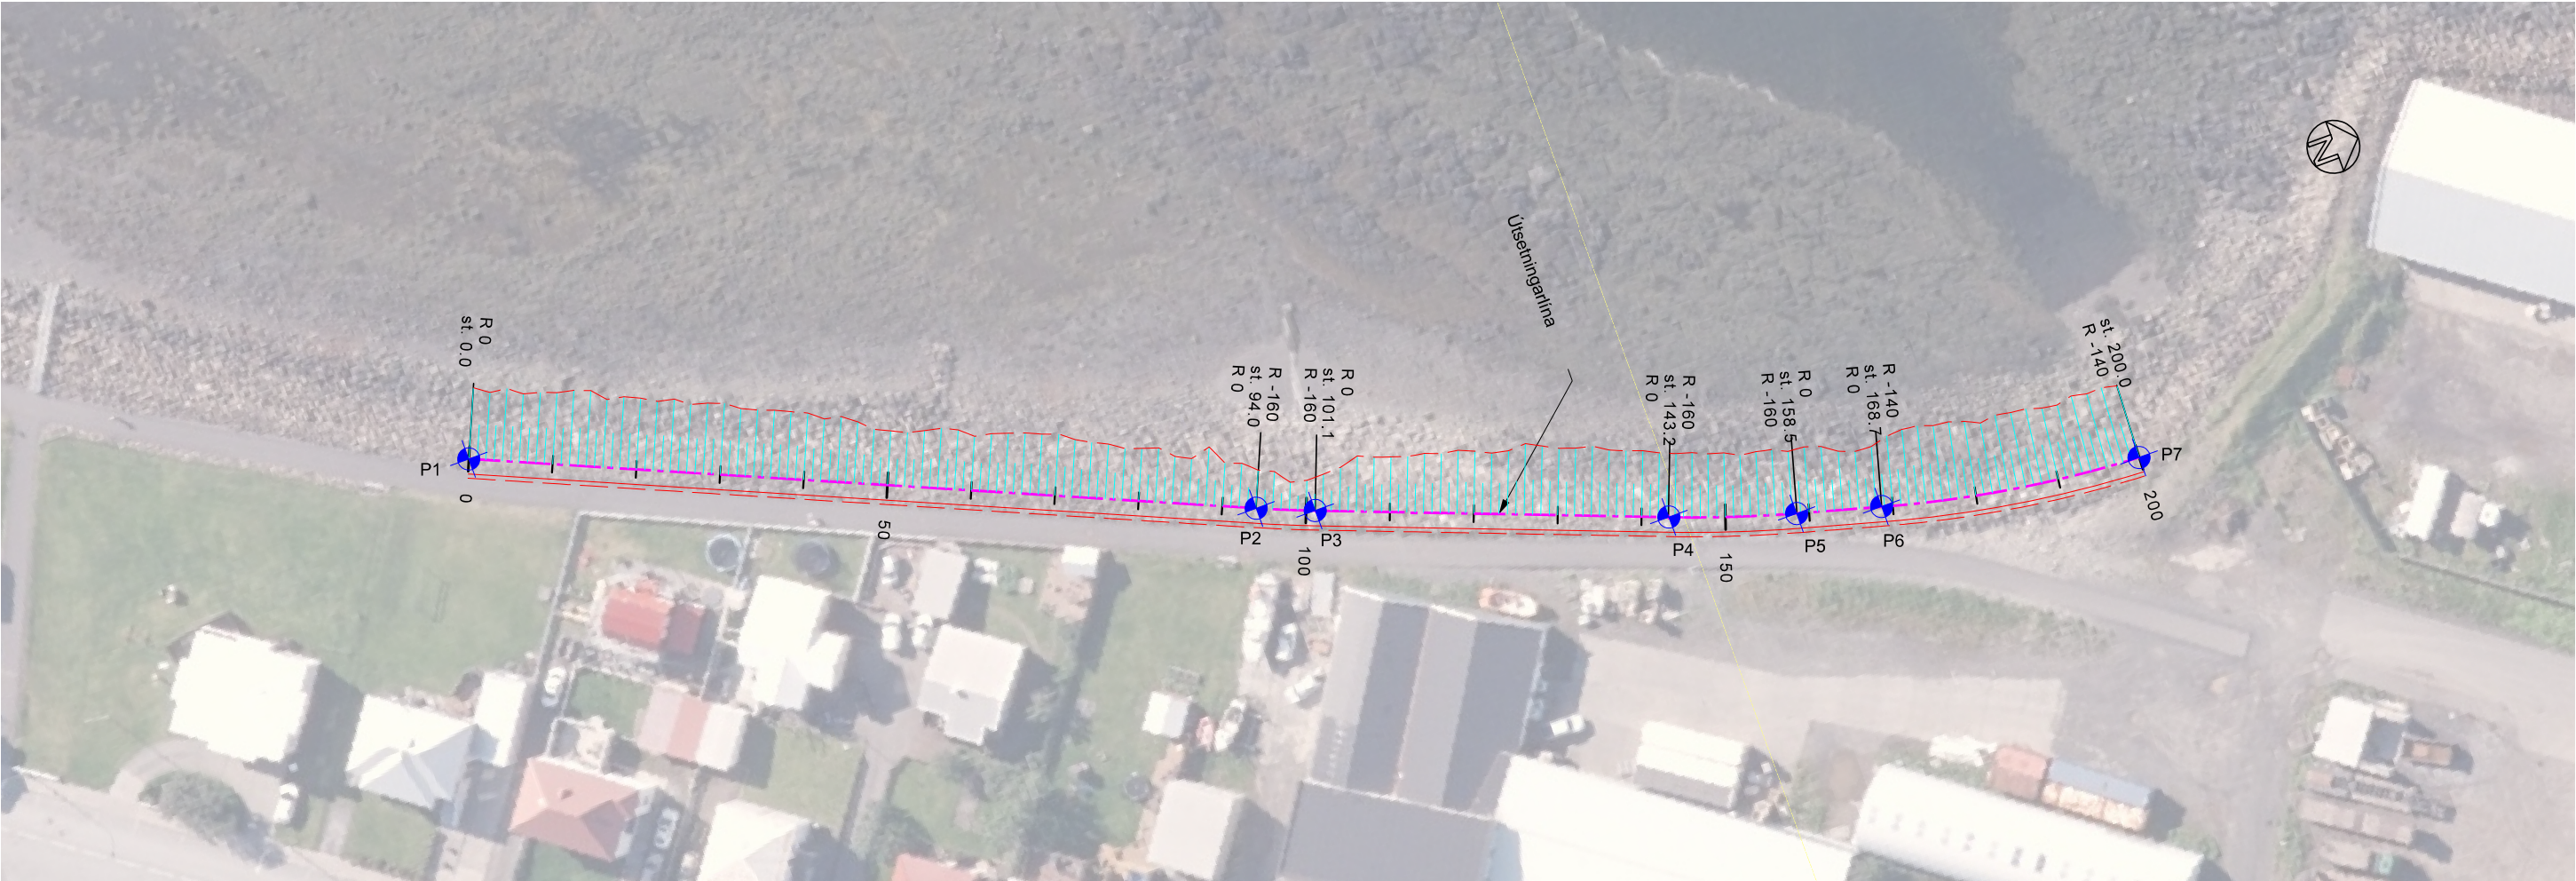

Kennisnið 1:100

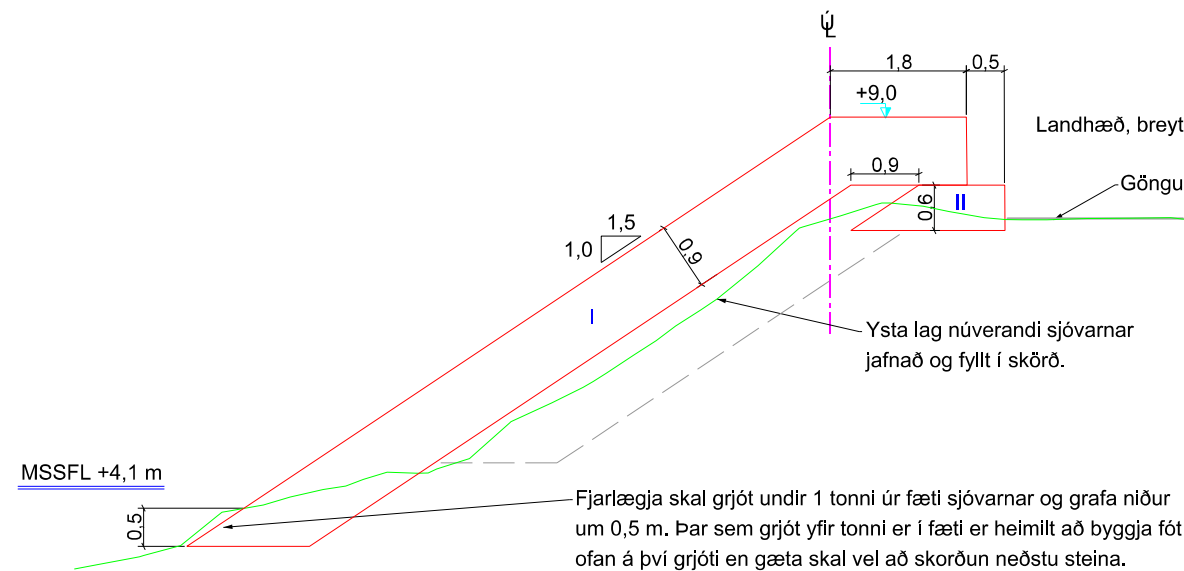

FLOKKUN GRJÓTS

Flokkur	Þyngd	Meðalþyngd	Meðalþvermál
I	1,0 tonn < w < 3,0 tonn	W ₅₀ > 1,0 tonn	D ₅₀ 0,9 m
II	0,3 tonn < w < 1,0 tonn	W ₅₀ > 0,5 tonn	D ₅₀ 0,6 m

Hnitaskrá

Sjövörn við Krókalón

NR.	X	Y
P1	350827.62	427866.24
P2	350865.25	427952.41
P3	350867.93	427958.95
P4	350883.06	427998.25
P5	350887.88	428012.80
P6	350890.59	428022.58
P7	350895.56	428053.42

- Hnitakerfi er í ÍSNET93
- Allar hæðir eru í Hafnarkerfi
- Öll ónefnd mál eru í metrum

Yfirlitsmynd 1:25.000

