








DEILISKIPULAG - Smiðjuvellir 12-22 - Akranes

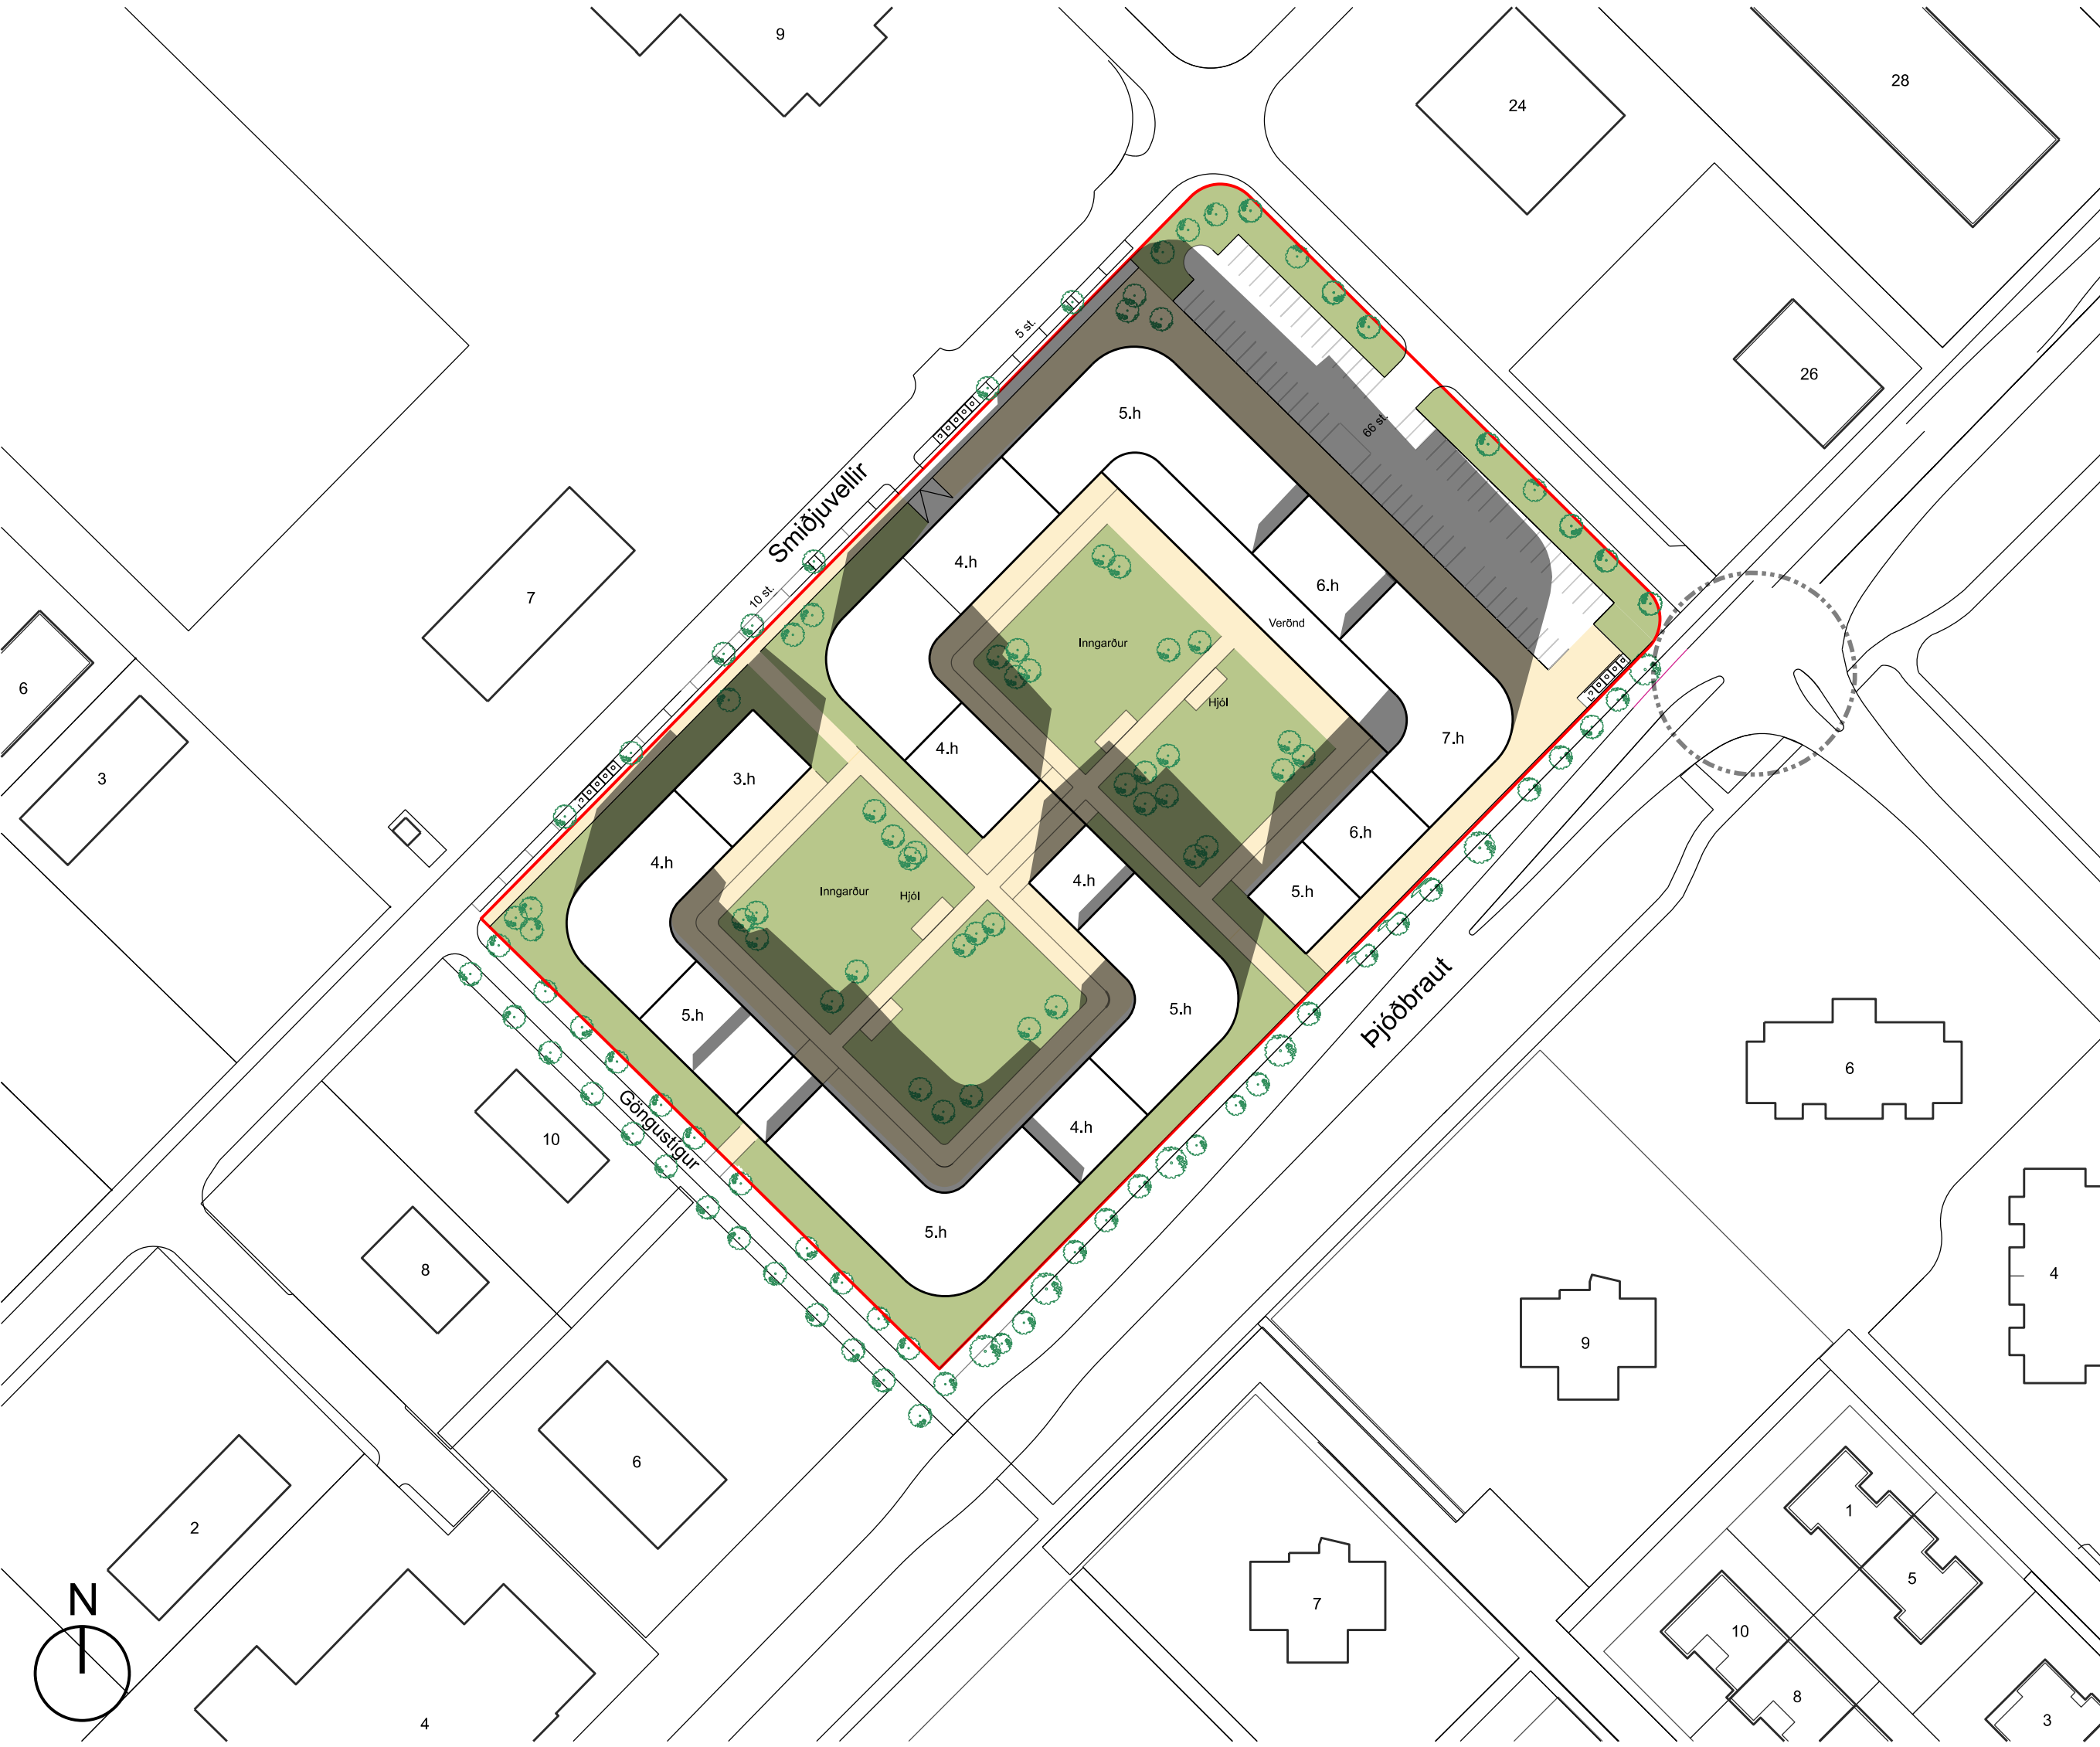

SKÝRINGARUPPDRATTUR

MKV. 1:1000



SKÝRINGARMYND



SKÝRINGARMYND




SKÝRINGARMYND



INNGARÐUR



SKÝRINGARMYND

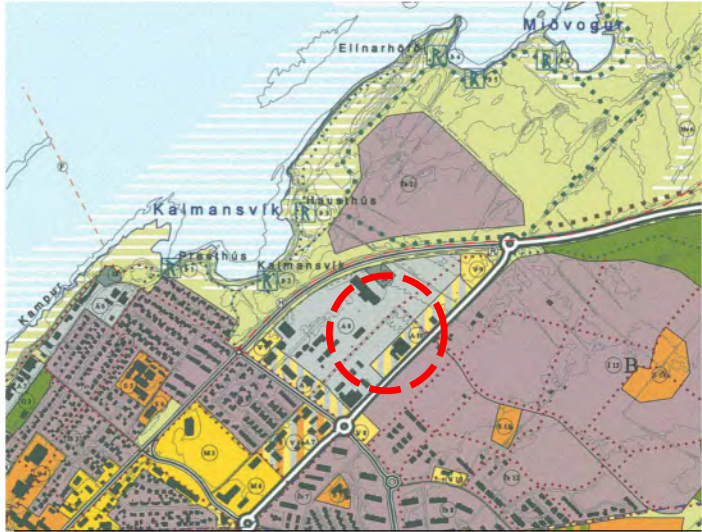

ADALSKIPULAG 2005-2017

- Mörk skipulagssvæðis
- Löðarmörk
- Núverandi byggingar
- Byggingarreitur btlgeymstu / kjallara
- Leiðbeinandi hæðarlínur
- Byggingarreitur neðanjarðar
- Byggingarreitur ofanjarðar (atvinnustarfssemi)
- Byggingarreitur íbúðir
- Byggingarreitur atvinnustarfssemi 1.hæð
- Þak
- Athafnasvæði / Útisvæði
- Landnotkun
- Leiðbeinandi hæðarskil
- Bilastæði
- Djúpgámar - leiðbeinandi staðsetning
- Kvæð um gönguleið - leiðbeinandi staðsetning


Deiliskipulagsbreyting þessi sem fengið hefur meðferð í samræmi við ákvæði 1. mgr. 43. gr. skipulagslaga nr. 123/2010 var samþykkt í

Þann _____ 20__ og í

Þann _____ 20__.

Tillagan var auglýst frá _____ 20__ með athugasemdafresti til _____ 20__.

Auglýsing um gildistöku breytingarinnar var birt í B-deild Stjórnartíðnda þann _____ 20__.

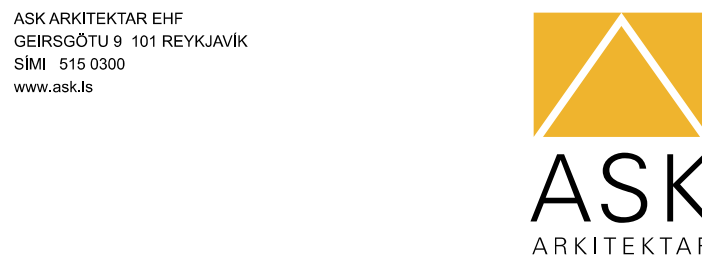

VERKEFNI		ARK. I A1
Smiðjuvellir 12-22 Akranesi		1:1000
Deiliskipulagsuppráttur		HAFNAD
DEILISKIPULAGSUPPDRATTUR		GÖS
SKÝRINGARUPPDRATTUR		TEKNIÐ
		GÖS / ASK
		YFIR.
		PG
		DAÐS.
		01.11.2022
		ÚTGÁFA
VERK NÚM.	AUÐKERN - NÚMÉR TEIÐNINGAR	
1828	05-02	